

I Mina'Trentai Dos Na Liheslaturan Received
Bill Log Sheet

BILL NO.	SPONSOR	TITLE	DATE INTRODUCED	DATE REFERRED	CMTE REFERRED	PUBLIC HEARING DATE	DATE COMMITTEE REPORT FILED	FISCAL NOTES
410-32 (COR)	T.R. Muña Barnes	AN ACT TO REZONE LOT NO. 88, TRACT NO. 1536, (AGRICULTURAL SUBDIVISION), BARRIGADA, GUAM, ESTATE NO. 56545, FROM AGRICULTURAL ZONE (A) TO MULTIPLE DWELLING ZONE (R-2).	10/10/14 3:37 p.m.	10/10/14	Committee on Appropriations, Public Debt, Legal Affairs, Retirement, Public Parks, Recreation, Historic Preservation, and Land			



COMMITTEE ON RULES

I Mina'trentai Dos na Liheslaturan Guåhan • The 32nd Guam Legislature
155 Hesler Place, Hagåtña, Guam 96910 • www.guamlegislature.com
E-mail: roryforguam@gmail.com • Tel: (671)472-7679 • Fax: (671)472-3547

Senator
Rory J. Respicio
CHAIRPERSON
MAJORITY LEADER

Senator
Thomas C. Ada
VICE CHAIRPERSON
ASSISTANT MAJORITY LEADER

Speaker
Judith T.P. Won Pat, Ed.D.
Member

Senator
Dennis G. Rodriguez, Jr.
Member

Vice-Speaker
Benjamin J.F. Cruz
Member

Legislative Secretary
Tina Rose Muña Barnes
Member

Senator
Frank Blas Aguon, Jr.
Member

Senator
Michael F.Q. San Nicolas
Member

Senator
V. Anthony Ada
Member
MINORITY LEADER


Senator
Aline Yamashita
Member

October 10, 2014

MEMORANDUM

To: **Rennae Meno**
Clerk of the Legislature

Attorney Therese M. Terlaje
Legislative Legal Counsel

From: **Senator Rory J. Respicio** 
Chairperson of the Committee on Rules

Subject: Referral of Bill No. 410-32(COR)

As the Chairperson of the Committee on Rules, I am forwarding my referral of **Bill No. 410-32(COR)**.

Please ensure that the subject bill is referred, in my name, to the respective committee, as shown on the attachment. I also request that the same be forwarded to all members of *I Mina'trentai Dos na Liheslaturan Guåhan*.

Should you have any questions, please feel free to contact our office at 472-7679.

Si Yu'os Ma'åse!

Attachment

I MINA'TRENTAI DOS NA LIHESLATURAN GUÅHAN
2014 (SECOND) Regular Session

Bill No. 410-32(corr)

Introduced By:

T.R. MUÑA BARNES

**AN ACT TO REZONE LOT NO. 88, TRACT NO. 1536,
(AGRICULTURAL SUBDIVISION), BARRIGADA, GUAM,
ESTATE NO. 56545, FROM AGRICULTURAL ZONE (A) TO
MULTIPLE DWELLING ZONE (R-2).**

BE IT ENACTED BY THE PEOPLE OF GUAM:

Section 1. Lot No. 88 Rezoned. Notwithstanding any other provisions of law, Lot No. 88, Tract No. 1536, (Agricultural Subdivision), Municipality of Barrigada, Guam, containing an area of 1,858 +/- square meters, Estate No. 56545, Suburban, as said lot is marked and designated on Map Drawing No. CC-70 1413, C.T. No. 92728, recorded under Instrument No. 303004, in the Department of Land Management, Government of Guam, is hereby rezoned from Agricultural (A) Zone to Multiple Dwelling (R-2) Zone. *(Partial Map attached as Exhibit "A")*.


Section 2. Effective Date. This provisions contained herein shall take effect immediately upon enactment of this Act.

GUAM AND REGULATIONS THEREUNDER ON THIS 10 DAY OF MAY 1979

Armando I. Castro
 TERRITORIAL SURVEYOR

I, CANDIDO I. CASTRO, HEREBY CERTIFY THAT THIS MAP WAS PREPARED BY ME OR UNDER MY DIRECT SUPERVISION, THAT IT IS BASED UPON A FIELD SURVEY MADE IN APRIL 1979 IN CONFORMANCE WITH ALL APPLICABLE LAWS AND REGULATIONS.

May 8, 1979
 CANDIDO I. CASTRO RLS NO. 48 DATE

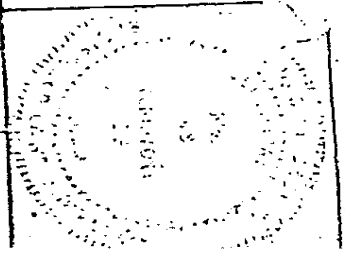

REVISION	DATE	BRIEF DESCRIPTION	BY	APPROVE
SURVEY DATA DATE FIELD BY: JM APR. 1979 BOOK NO. C-79- COMPUTED: CIC RESEARCHED: JH DRAWN: J CIC CHECKED BY CIC SATISFACTORY TO AND APPROVED BY:				
DATE TAN CHING-CHING, PRES. L.M. CHECKED NO. 264-FY 79				
BASIC LOT 5353-6 REGISTERED ON APRIL 3, 1979 CERT. OF TITLE DOC. # 300078 IN NAME OF: BENSON (GUAM) ENTERPRISE, INC. CC-79 1413				

CANDIDO I. CASTRO
 SURVEYOR PLANNER
 RLS # 48 (GUAM) RLS # 47 (SAIPAN)
 P.O. BOX 198 AGANA, GUAM 96910
 JACKIE HO SEE BLDG. 2nd Floor
 KALITE, GUAM MI CHALAN PIAO, SAIPAN MI

AGRICULTURAL SUBDIVISION
 OF
TRACT 1536
 FORMERLY LOT 5353-6
 MUNICIPALITY OF BARRIGADA
 SEC. 15

SCALE: 1" = 100'

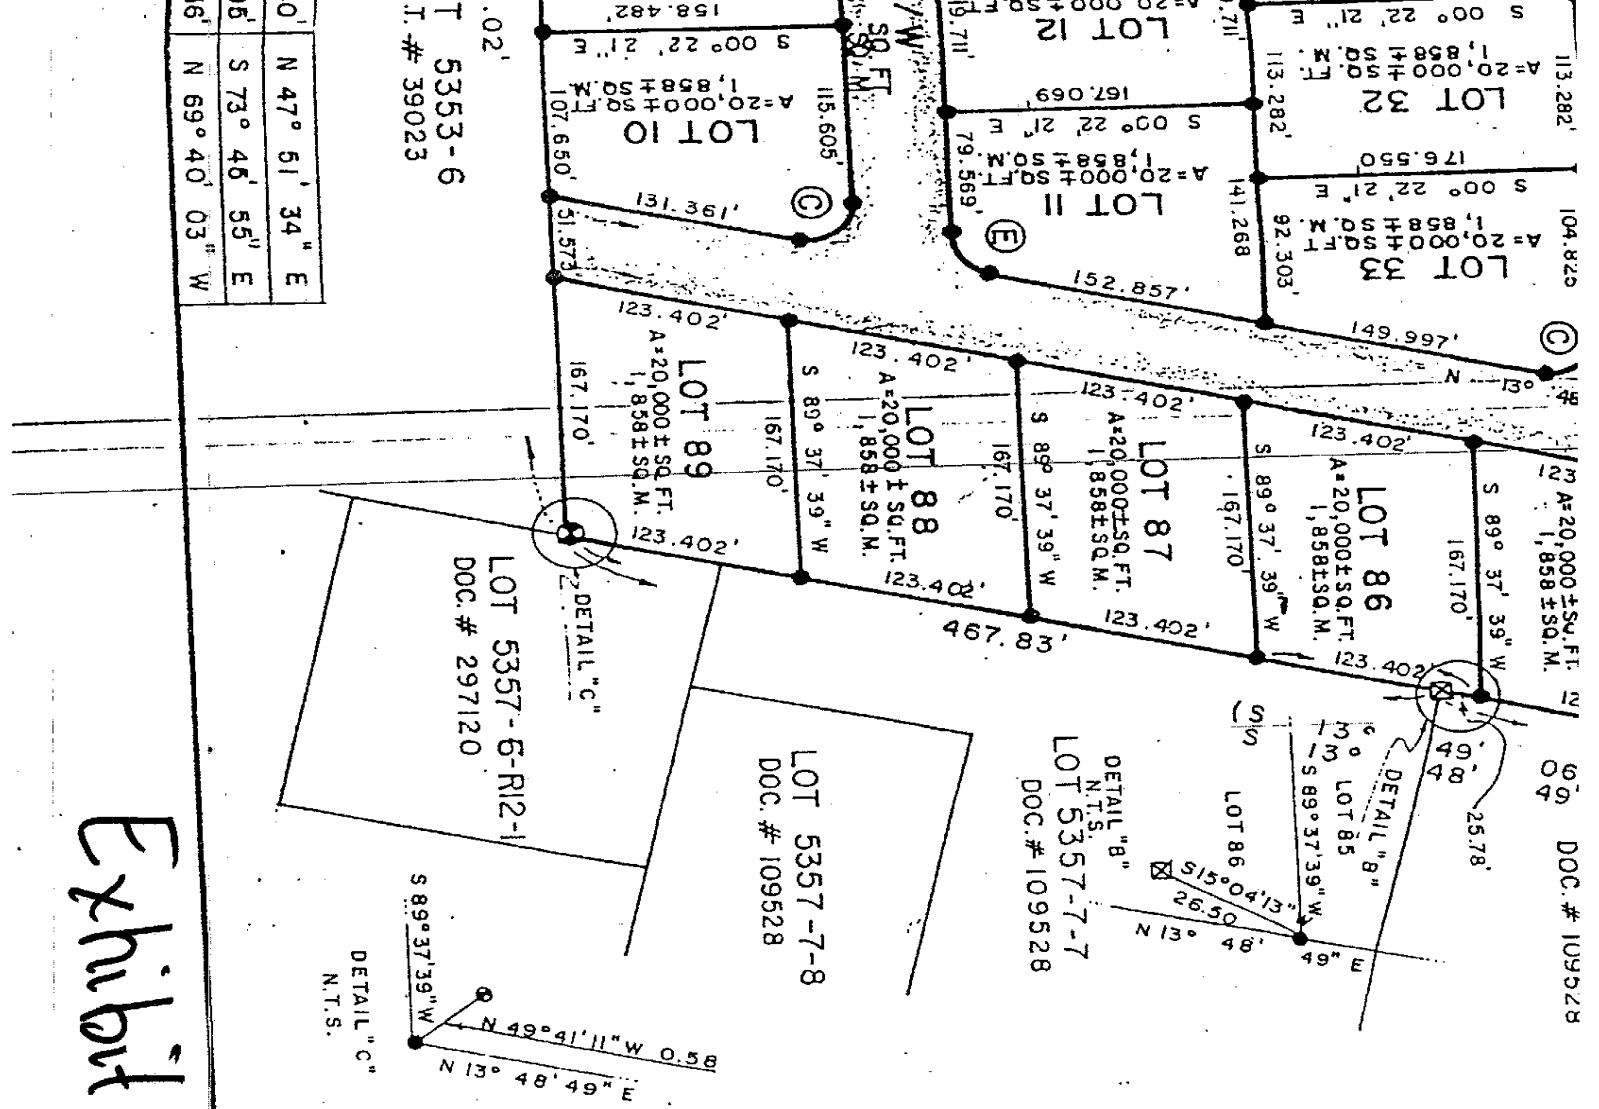


Exhibit "A"

Doc. # 303004